




36 W 33RD ST
4 STORY
COMM

28'-0" x 24'-8"

(2) 3'x3'x2'-6"
CONCRETE PEDESTAL
TO BE $f_c=6000$ psi
(2) W12X65 CENTERED
UNDERNEATH

PACKAGE
RM

5' CLEAR SIDEWALK SHED AFTER 1-ST FL. SLAB CONSTRUCTED

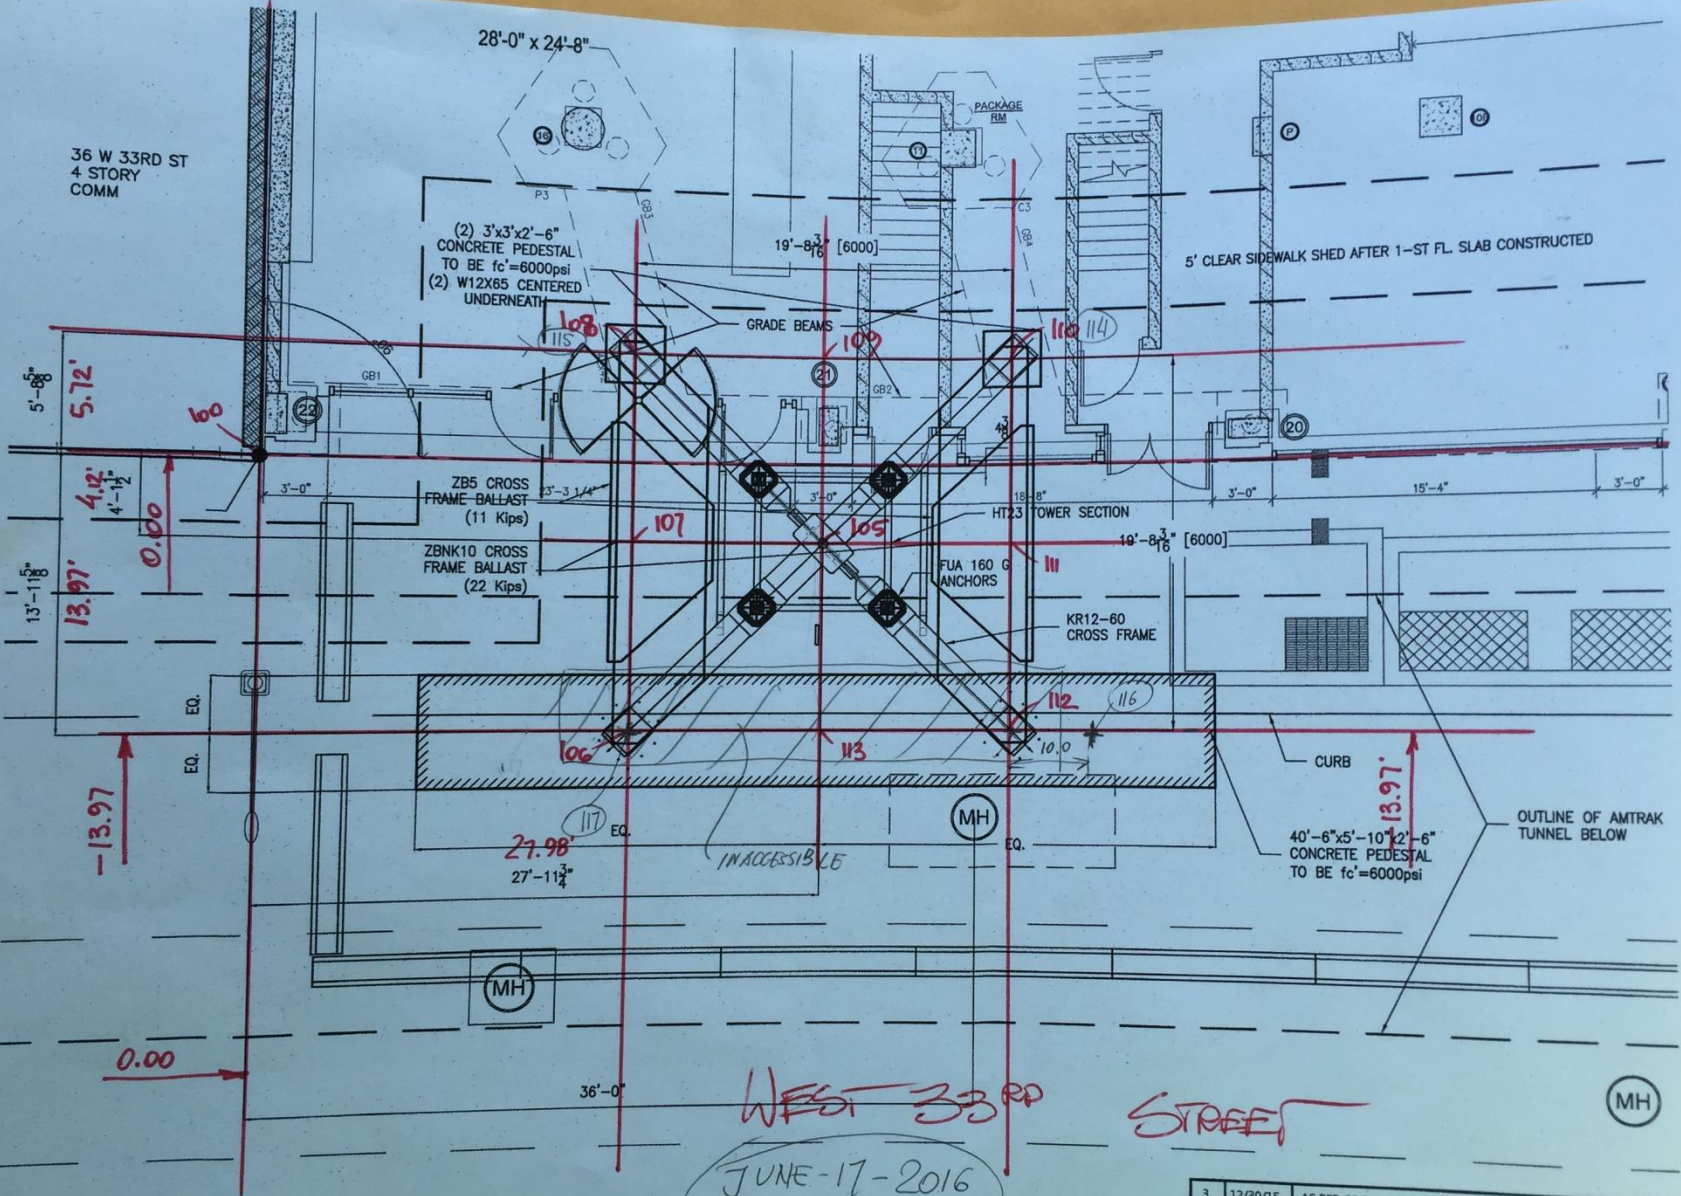

PLAN VIEW
FOUNDATION PLAN VIEW

Scale: 3/16" = 1'-0"

JUNE-17-2016
WB+WL+RS
1.5 hour

3	12/30/15	AS PER C&D 12-28-15 OBJECTIONS
2	12/18/15	AS PER C&D 12-18-15 OBJECTIONS
1	12/4/15	AS PER C&D 11-18-15 OBJECTIONS

EL. 2.44











ALL DAY FRESH MARKETCRATES CAFE & CATERING

PRINCETON

AP-37491



JACK DEMSEY

PARK

M.S.L.



JACK DEMSEY











SUBWAY
SUBWAY

KITO

No Standing
←
Temporary Construction Zone

TAKE A BREAK

SUBWAY
CAFE DELI

P





